




Notice of Scheduled Work

North Main Street and West Main Street Water Main Replacement

From early February to mid-April, the contractor will be replacing water mains at the intersection of North Main Street and West Main Street around the Green. The contractor intends to have a lane of traffic open at all times, however, expect delays.

See below for a drawing showing the location of the water main work and traffic plan.

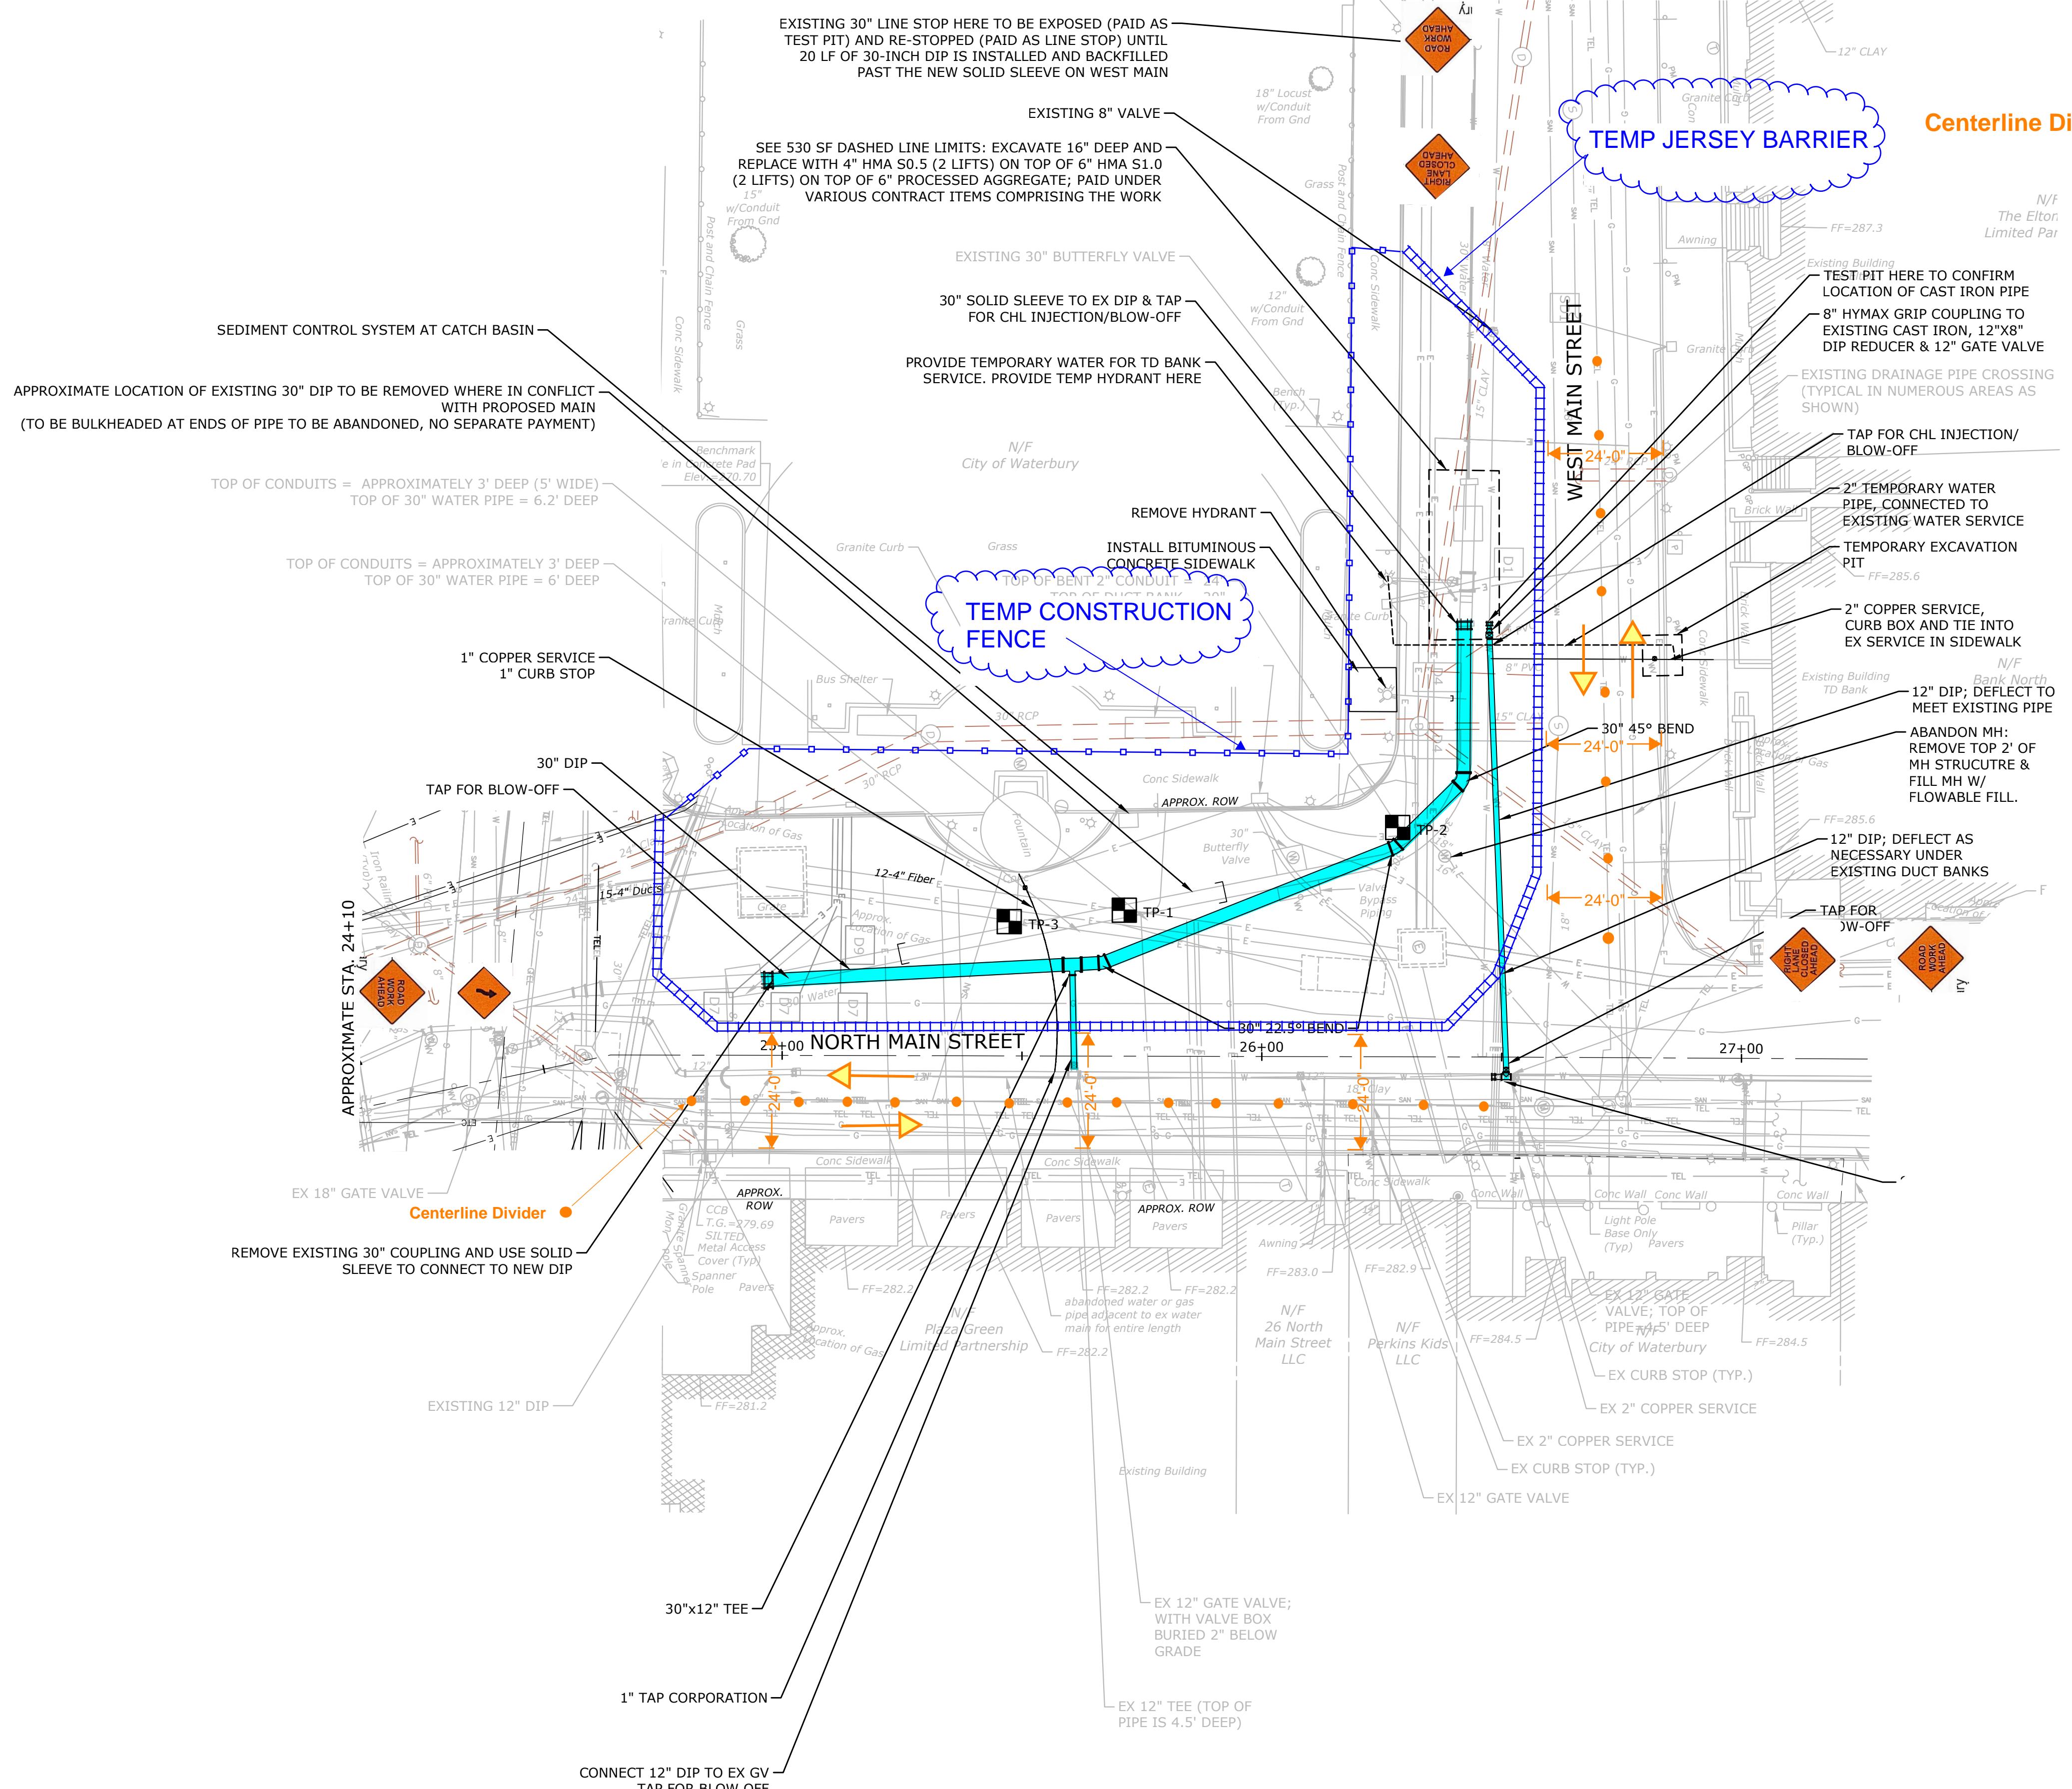

Centerline Divider •

1. Construction signs will be installed as shown and/or as directed by the City, Engineer or Inspector.
2. Centerline dividers will be installed on rubber bases as shown to separate shifted traffic lanes.
3. Any work outside of the temporary jersey barrier will be done with Town Police or Certified Flaggers for traffic control.
4. Temporary chain link fence will be installed as shown to help prevent pedestrians from entering the work zone.
5. We will coordinate with the Traffic Department to turn off vehicle detection in the area.
6. Lane shift tapers to be minimum of 125'.

UTILITY PLANS - WATER IMPROVEMENTS

NORTH MAIN STREET AND WEST MAIN STREET WATER MAIN REPLACEMENT

#

#

